





← FLOOD CHRISTINA RIVER EBB →

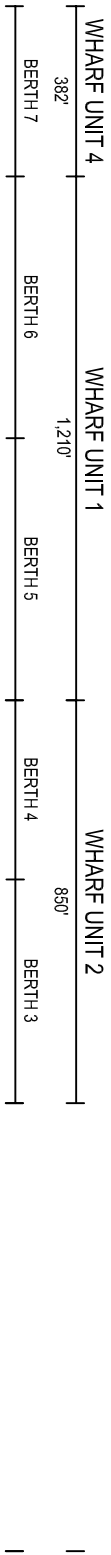

PHASE 3
CONSTRUCT PILE SUPPORT
TIEBACK BEHIND BERTH 6
SECTION OF WHARF UNIT 6
&
REHABILITATE BERTH 6 SECTION
OF WHARF UNIT

PHASE 2
REHABILITATE BERTH 5 SECTION
OF WHARF STRUCTURE

PHASE 1
CONSTRUCT PILE SUPPORTED
TIEBACK STRUCTURE BEHIND
BERTH 5 SECTION OF WHARF
STRUCTURE

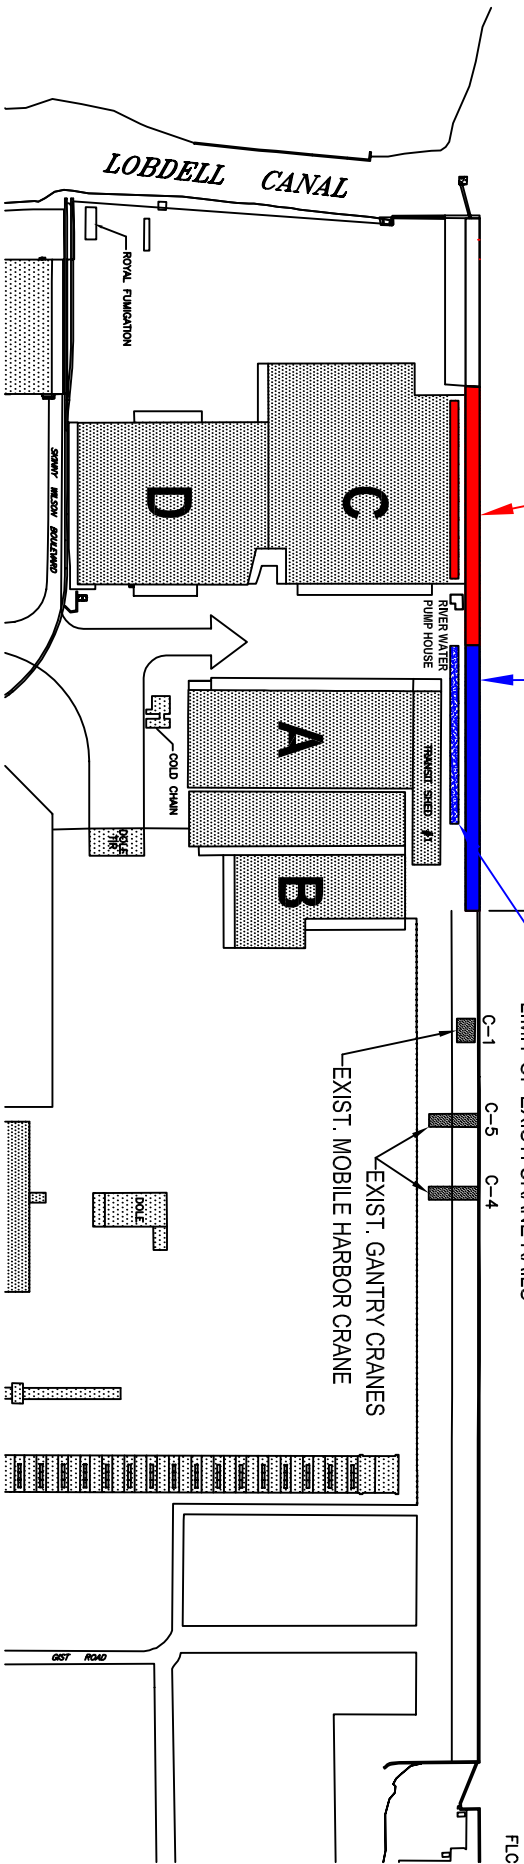

TIGER V GRANT APPLICATION
DIAMOND STATE PORT CORPORATION
REHABILITATION OF WHARF UNIT 1
FIGURE 3
ENLARGED SITE PLAN - PROJECT WORK AND PHASING